

SCALE: 1" = 30'

ONE SHEET ONLY

# RECORD OF SURVEY NO. 36-116

IN THE TOWN OF MAMMOTH LAKES, COUNTY OF MONO,  
STATE OF CALIFORNIA, BEING A SURVEY OF A LOT  
LINE ADJUSTMENT BETWEEN LOTS 2 AND 3, BLOCK 13,  
MAMMOTH CAMP TRACT NO. 1, PER M.B. 1, PAGE  
16, FILED IN THE OFFICE OF THE COUNTY RECORDER  
OF SAID COUNTY.

## SURVEYOR'S STATEMENT:

THIS MAP CORRECTLY REPRESENTS A SURVEY MADE BY ME  
OR UNDER MY DIRECTION IN CONFORMANCE WITH THE  
REQUIREMENTS OF THE LAND SURVEYOR'S ACT AT THE  
REQUEST OF RUDY SAUSER IN MARCH, 1995.

*Andrew K. Holmes* 05/25/95  
ANDREW K. HOLMES  
L.S. NO. 4428 LIC. EXP. 9-30-97



## COUNTY SURVEYOR'S STATEMENT:


THIS MAP HAS BEEN EXAMINED IN ACCORDANCE WITH  
SECTION 8766 OF THE LAND SURVEYOR'S ACT THIS  
31 DAY OF MAY, 1995.

*Richard Boardman* 5/31/95  
RICHARD BOARDMAN  
L.S. 4686 DATE UC EXP. 9/30/96



## RECORDER'S STATEMENT:

DOCUMENT NO. *2257*  
FILED THIS *22* DAY OF *MAY*,  
1995 AT *2:42* P.M.,  
IN BOOK *3* OF RECORD OF  
SURVEYS AT PAGE *35* AT  
THE REQUEST OF RUDY SAUSER.  
FEE: \$ *5.00*  
RENN NOLAN,  
MONO COUNTY RECORDER  
BY: *Wm M. Mills*  
DEPUTY RECORDER

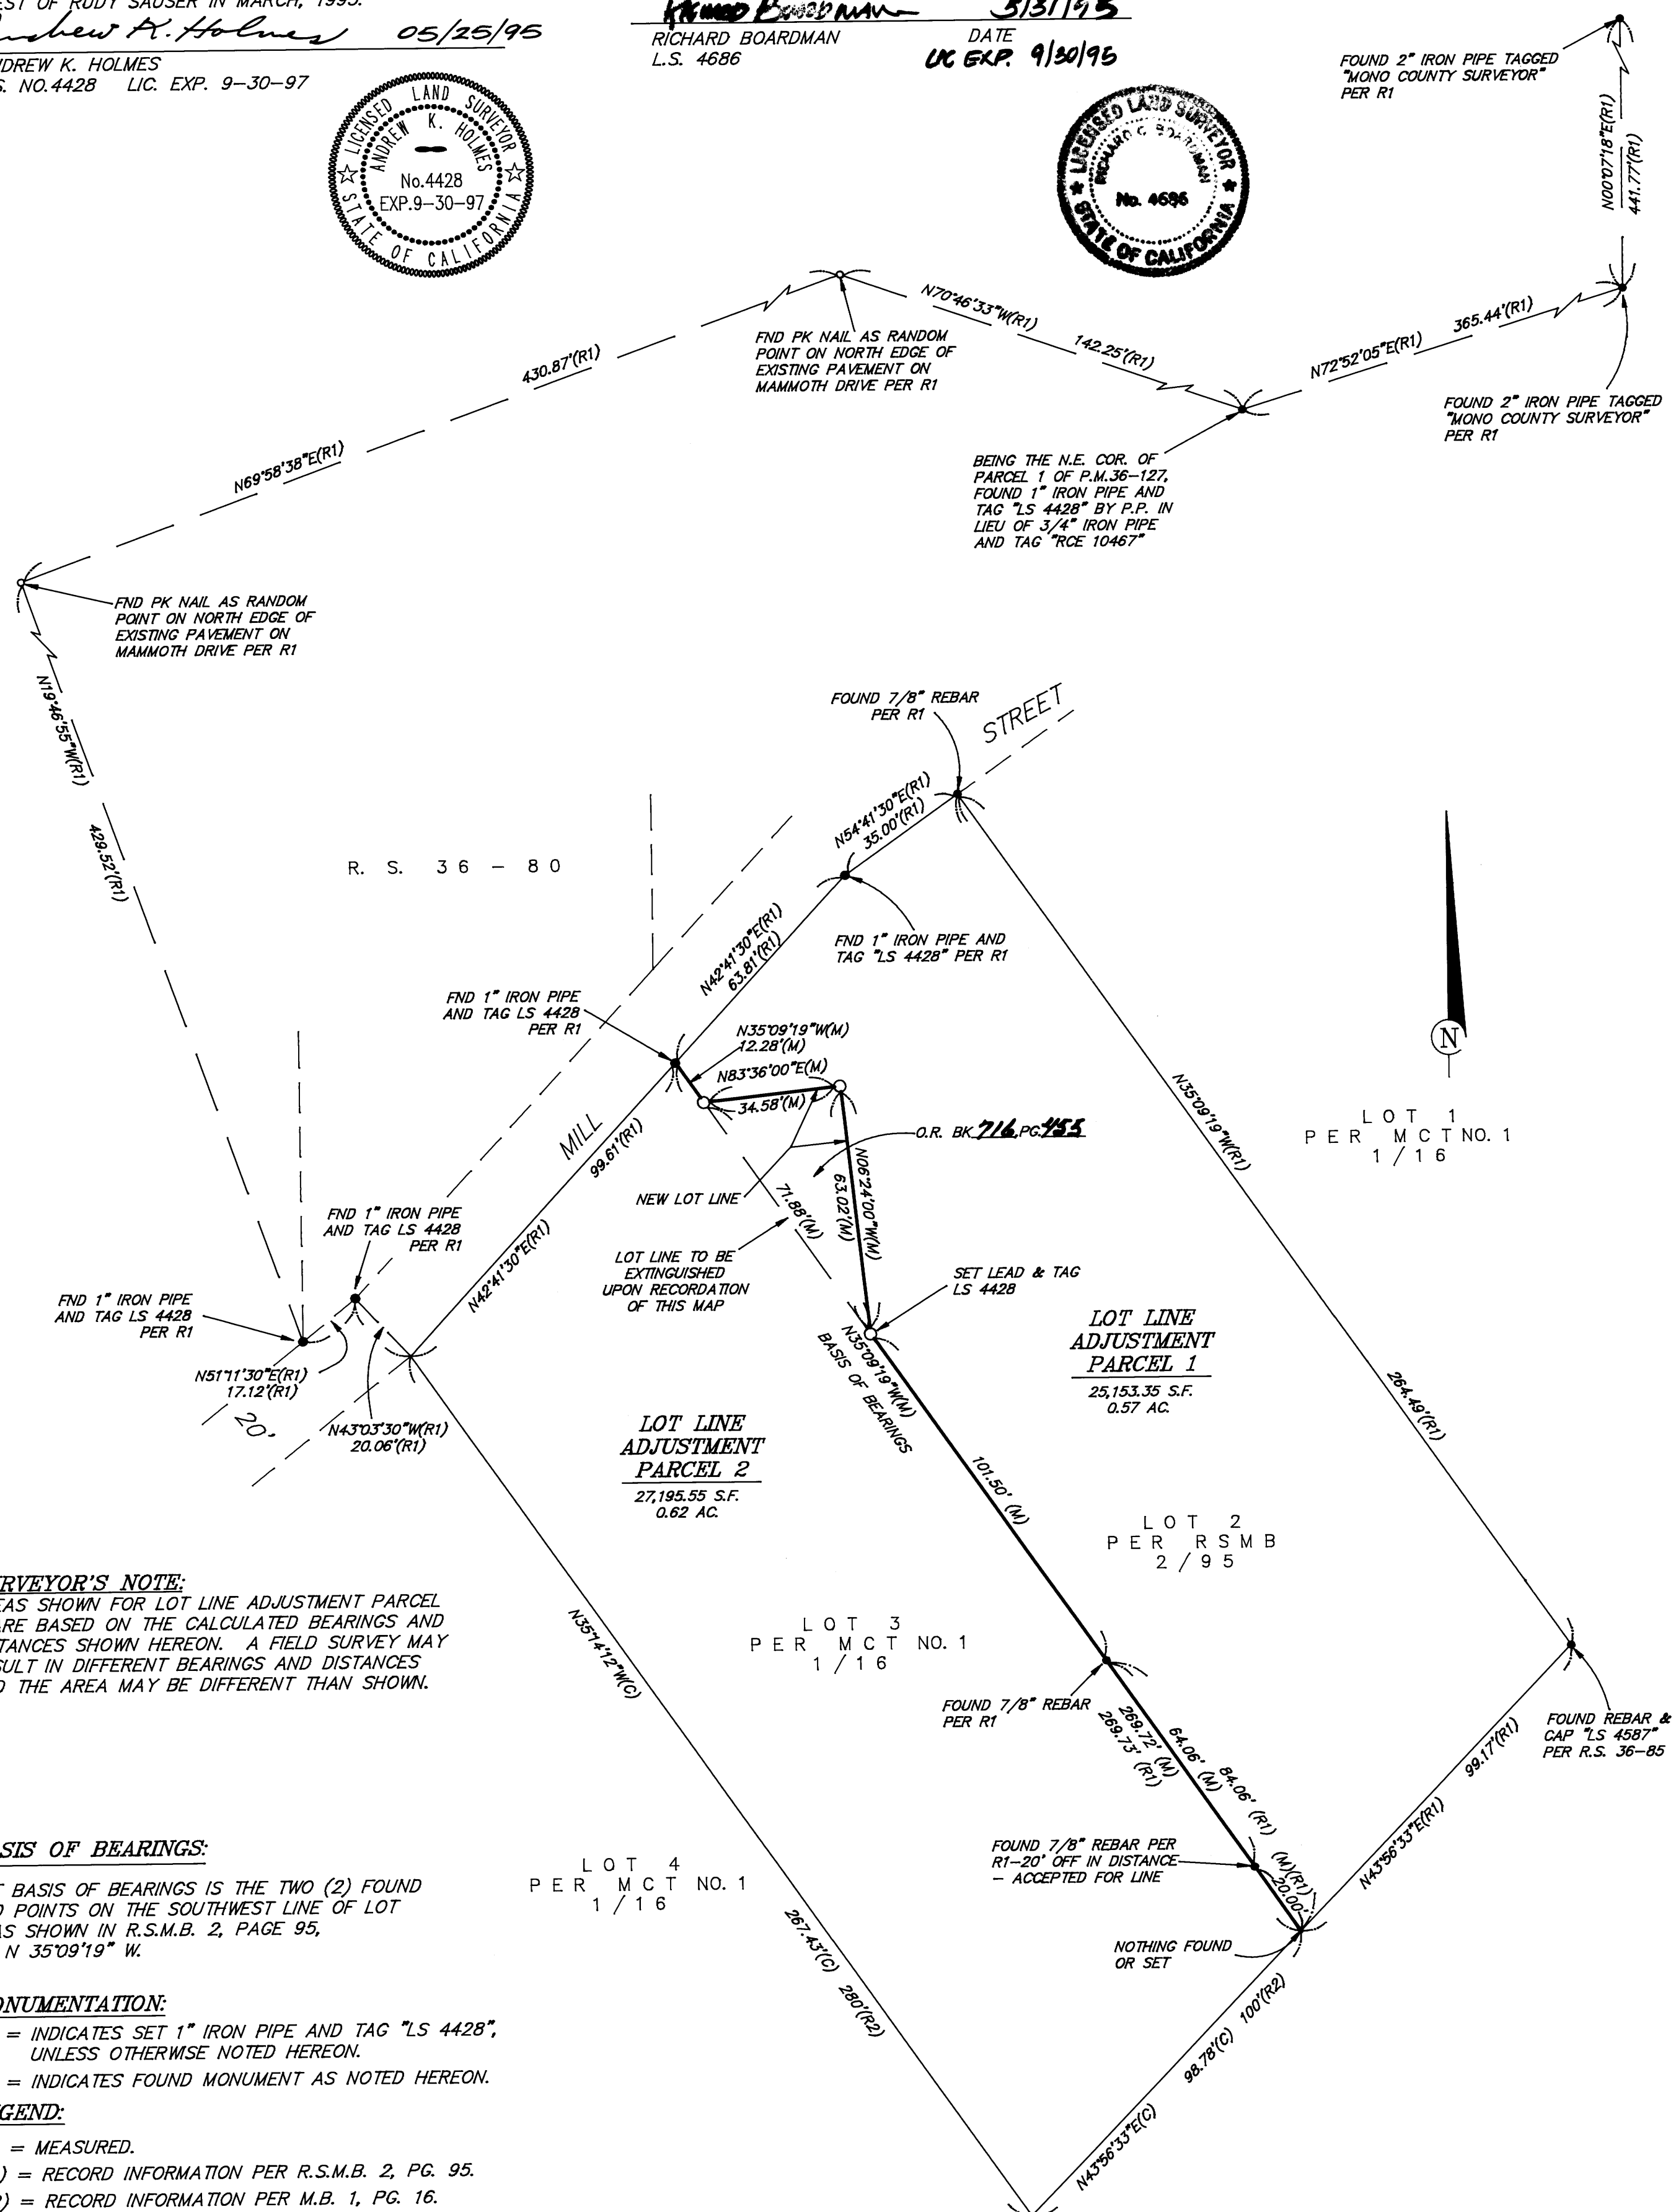

## SURVEYOR'S NOTE:

AREAS SHOWN FOR LOT LINE ADJUSTMENT PARCEL 2 ARE BASED ON THE CALCULATED BEARINGS AND DISTANCES SHOWN HEREON. A FIELD SURVEY MAY RESULT IN DIFFERENT BEARINGS AND DISTANCES AND THE AREA MAY BE DIFFERENT THAN SHOWN.

## BASIS OF BEARINGS:

THE BASIS OF BEARINGS IS THE TWO (2) FOUND END POINTS ON THE SOUTHWEST LINE OF LOT 2 AS SHOWN IN R.S.M.B. 2, PAGE 95, I.E. N 35°09'19\" W.

## MONUMENTATION:

○ = INDICATES SET 1\" IRON PIPE AND TAG \"LS 4428\", UNLESS OTHERWISE NOTED HEREON.  
● = INDICATES FOUND MONUMENT AS NOTED HEREON.

## LEGEND:

(M) = MEASURED.  
(R1) = RECORD INFORMATION PER R.S.M.B. 2, PG. 95.  
(R2) = RECORD INFORMATION PER M.B. 1, PG. 16.  
(C) = CALCULATED PER R.S. 36-4 (UNRECORDED SURVEY OF MAMMOTH CAMP TRACT BY GORDON C. HOLMES) ON FILE WITH MONO COUNTY SURVEYOR

178 1413 19 35